



South Elevation

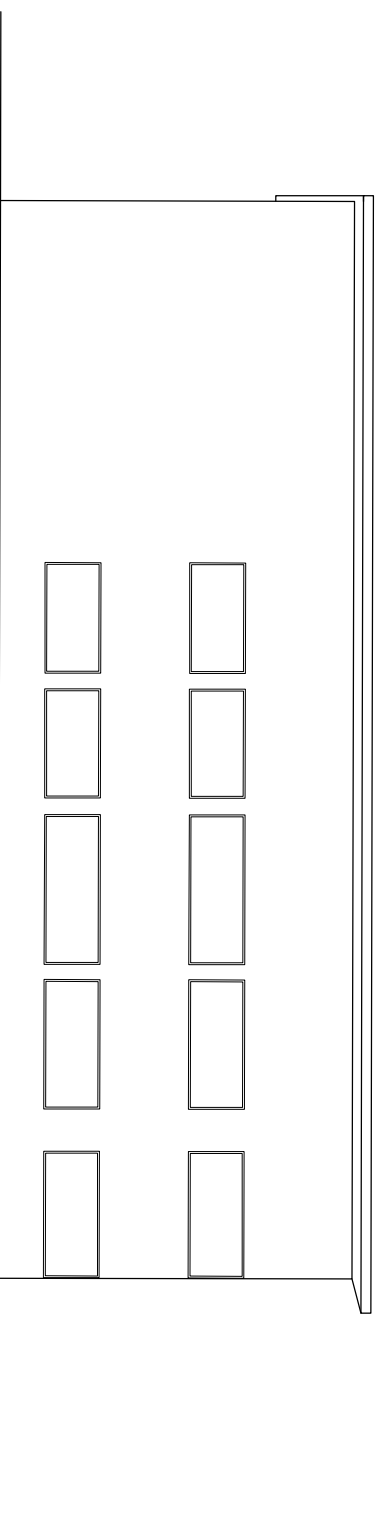

West Elevation

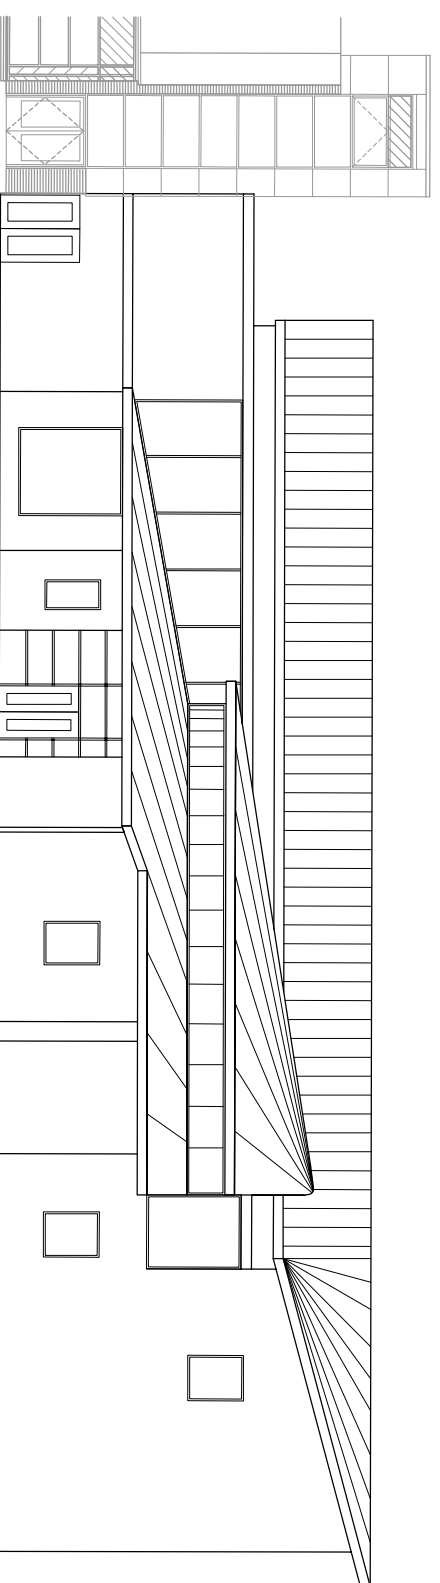

North Elevation

**PROPERTY SERVICES**

PROPERTY SERVICES DIVISION  
 SOUTH GLOUCESTERSHIRE COUNCIL  
 3 TURNER DRIVE, WESTERLEIGH BUSINESS PARK  
 YATE, SOUTH GLOUCESTERSHIRE BS37 5YU TEL: 01454 869686  
 DESIGN TEAM MANAGER - DAVID PEARCE B.A. DIP ARCH.

**REVISIONS**

SCALE	1:200
DRAWN	MS
CHECKED	MIH
CODE	
DATE	04-03-08

**PROJECT**

Bradley Stoke Community School - With Form

**DRAWING Elevations**

**PROJECT No.**

E022.DC

**DRAWING No.**

SK106